



Propunere Var. I

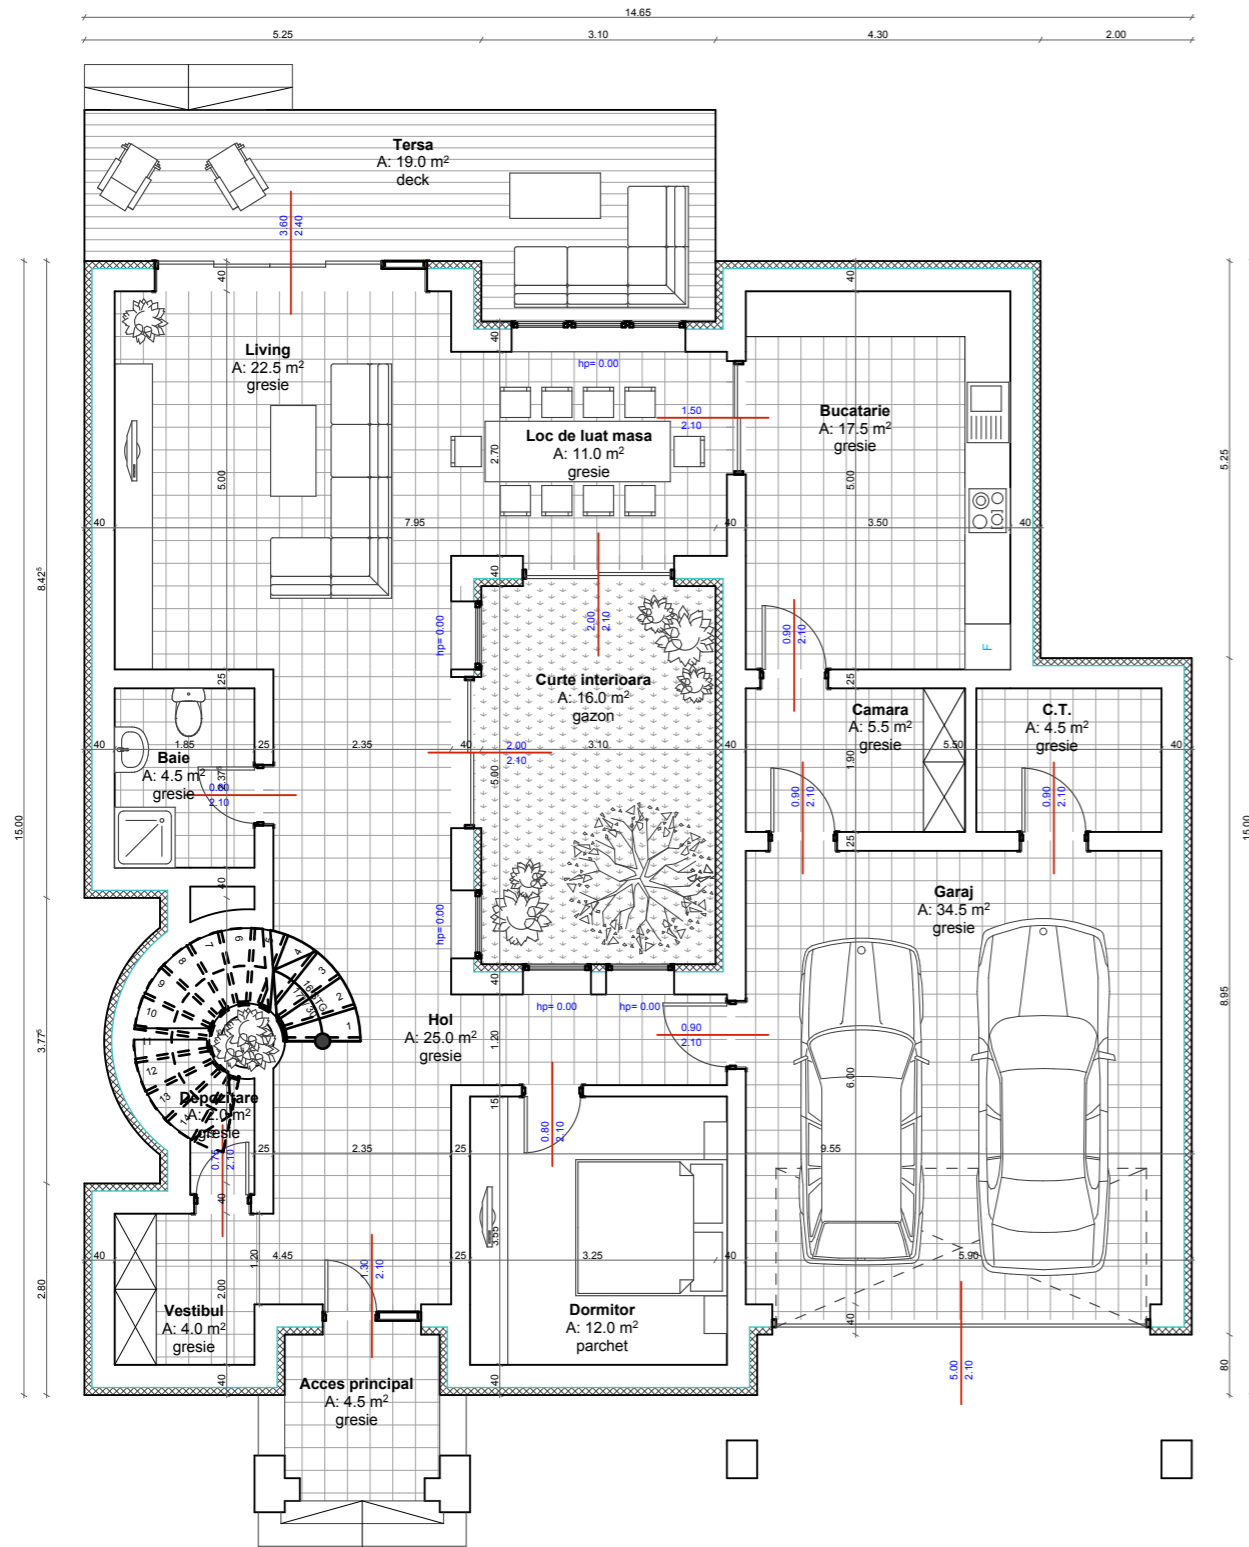

PLAN PARTER PROPUS
scara 1:100

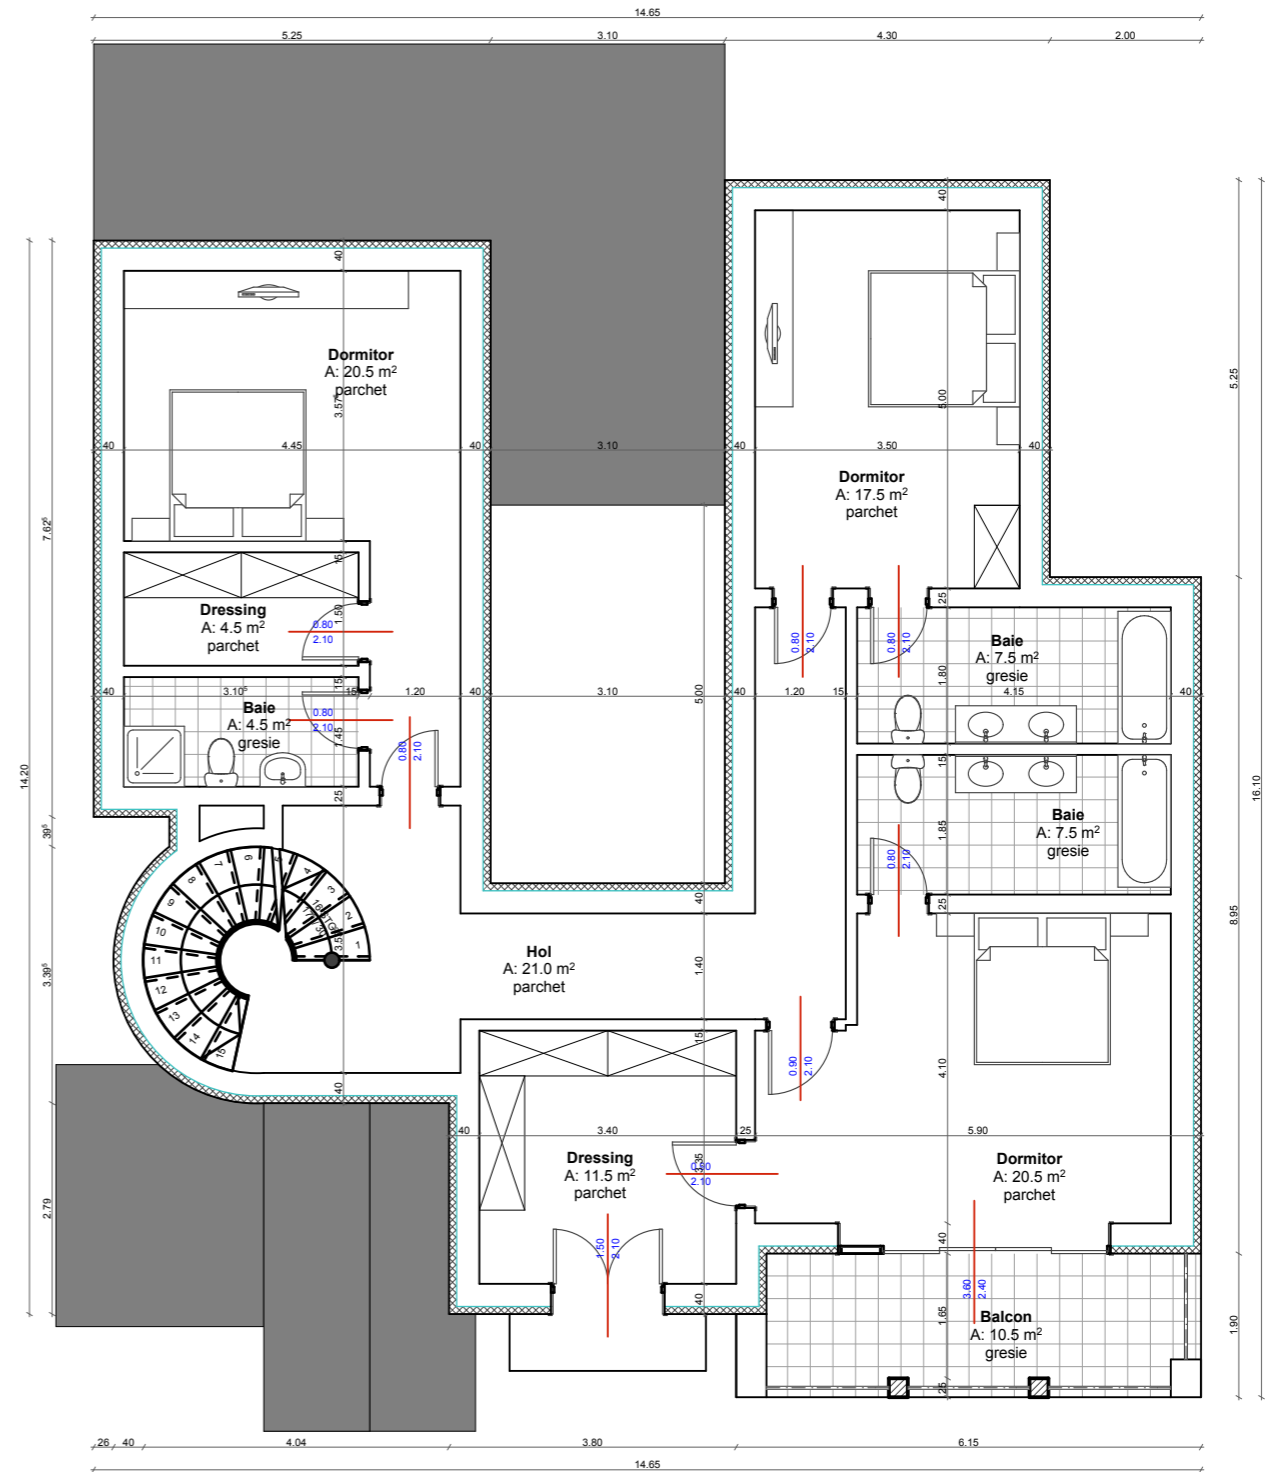

PLAN ETAJ PROPUS
scara 1:100