




P.U.Z. - HALE DE PRODUCTIE ARTIZANALA (NON-POLUANTA), DEPOZIATARE SI SPATII DE BIROURI

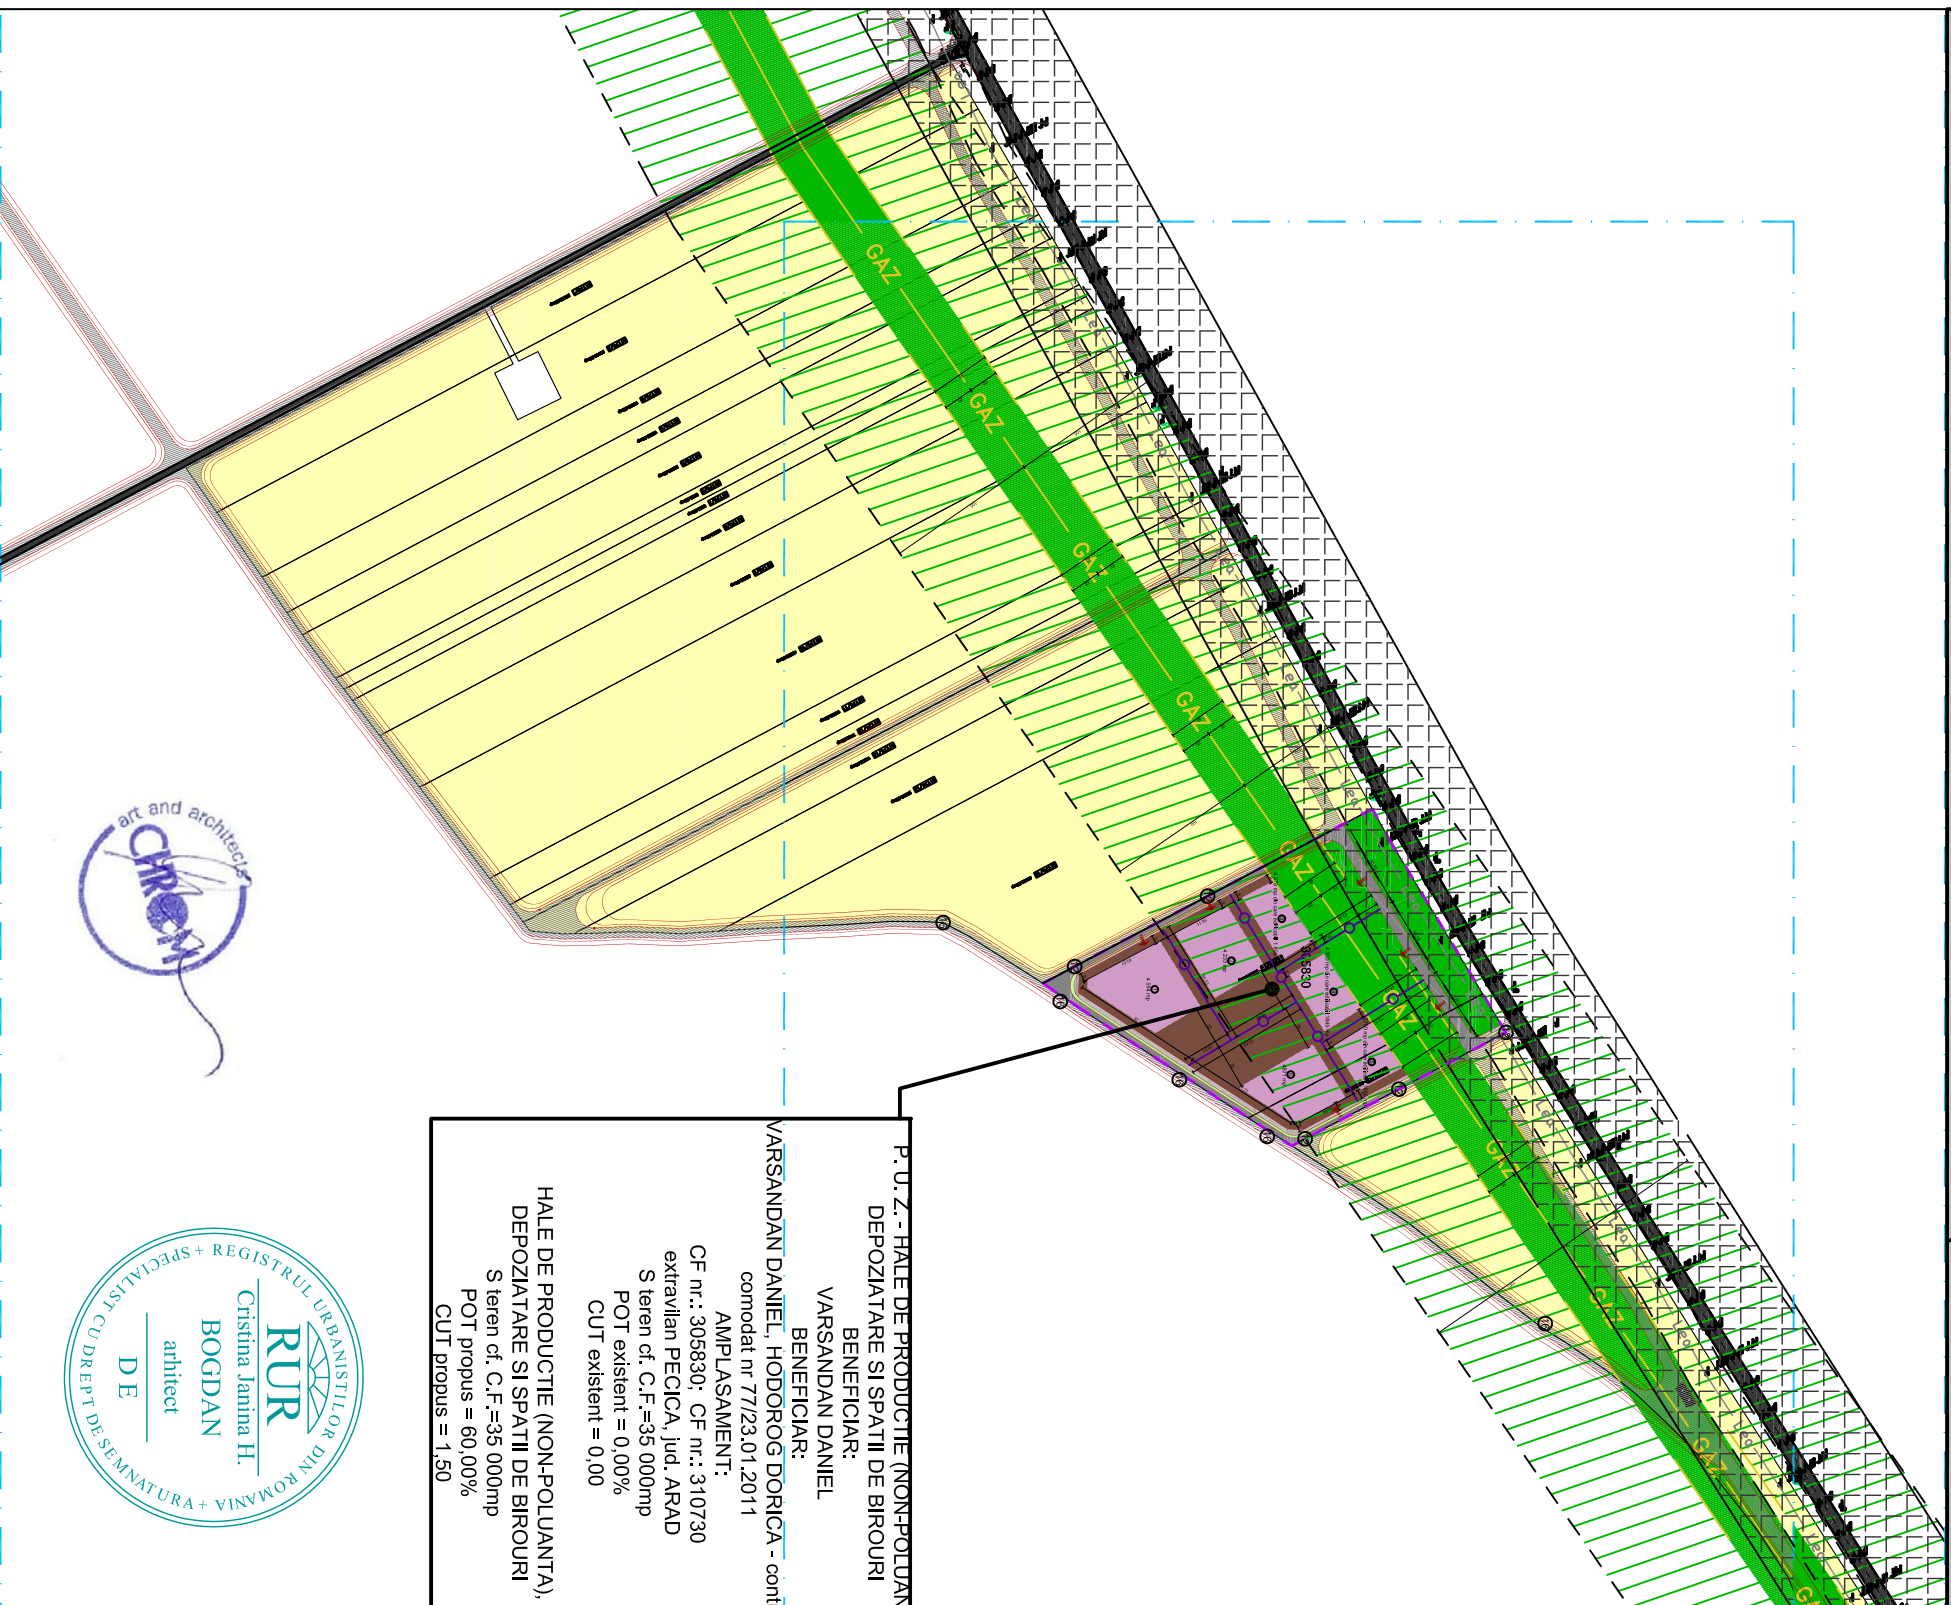

P. U. Z. - HALE DE PRODUCTIE (NON-POLUANTA),
DEPOZIATARE SI SPATII DE BIROURI
BENEFICIAR:
VARSANDAN DANIEL
BENEFICIAR:
VARSANDAN DANIEL, HODOROG DORICA - cont
comodat nr 77/23.01.2011
AMPLASAMENT:
CF nr.: 305830; CF nr.: 310730
extravilan PECICA, jud. ARAD
S teren cf. C.F.=35 000mp
POT existent = 0,00%
CUT existent = 0,00
HALE DE PRODUCTIE (NON-POLUANTA),
DEPOZIATARE SI SPATII DE BIROURI
S teren cf. C.F.=35 000mp
POT propus = 60,00%
CUT propus = 1,50

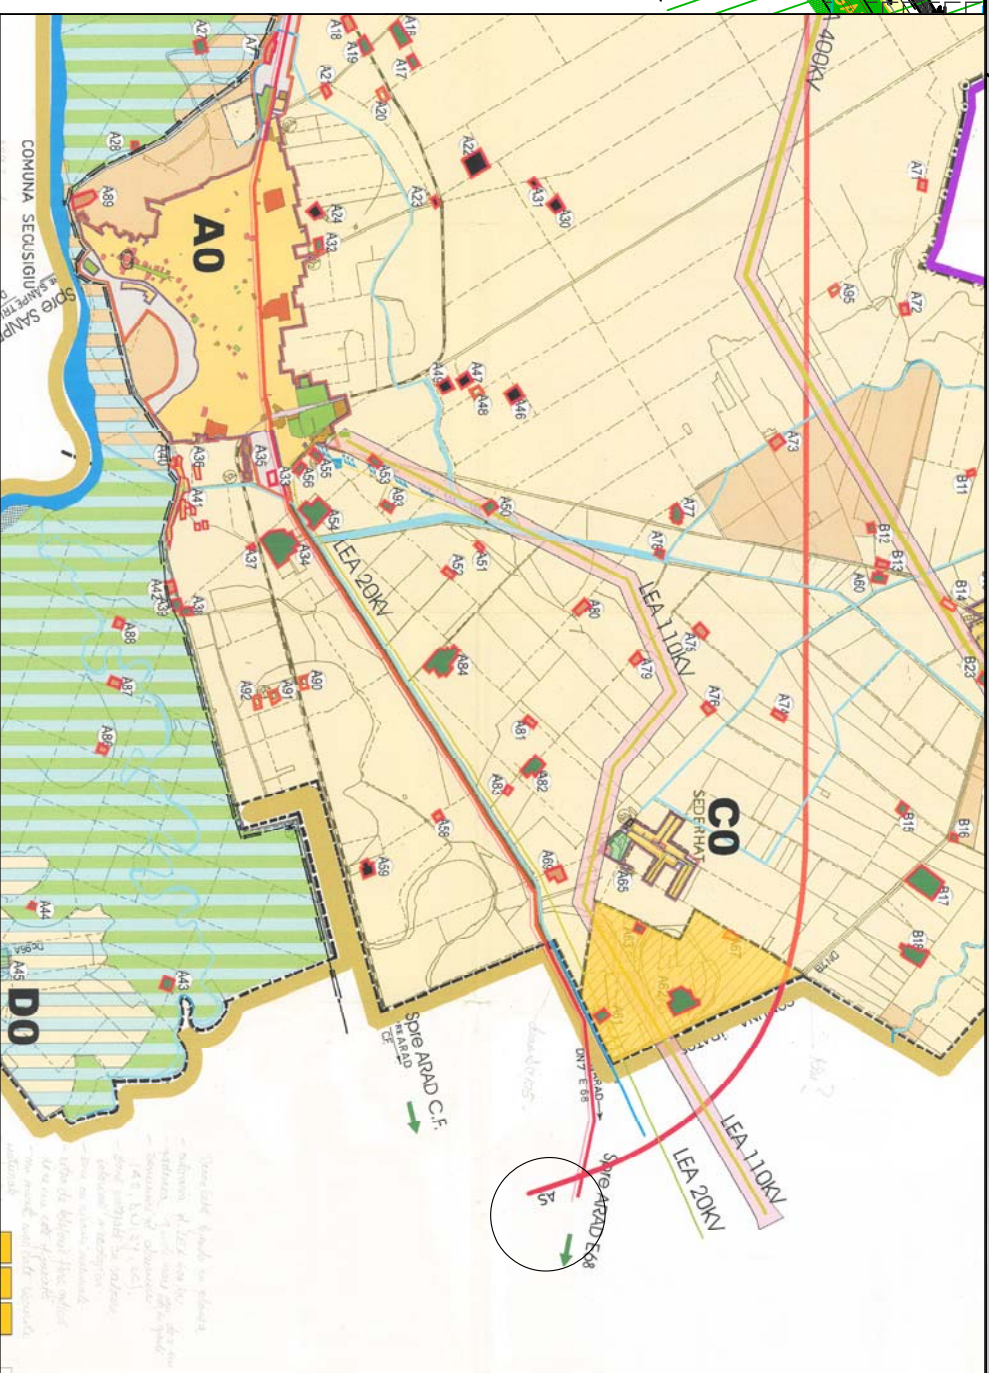

INCADRARE CONFORM PUG PECICA

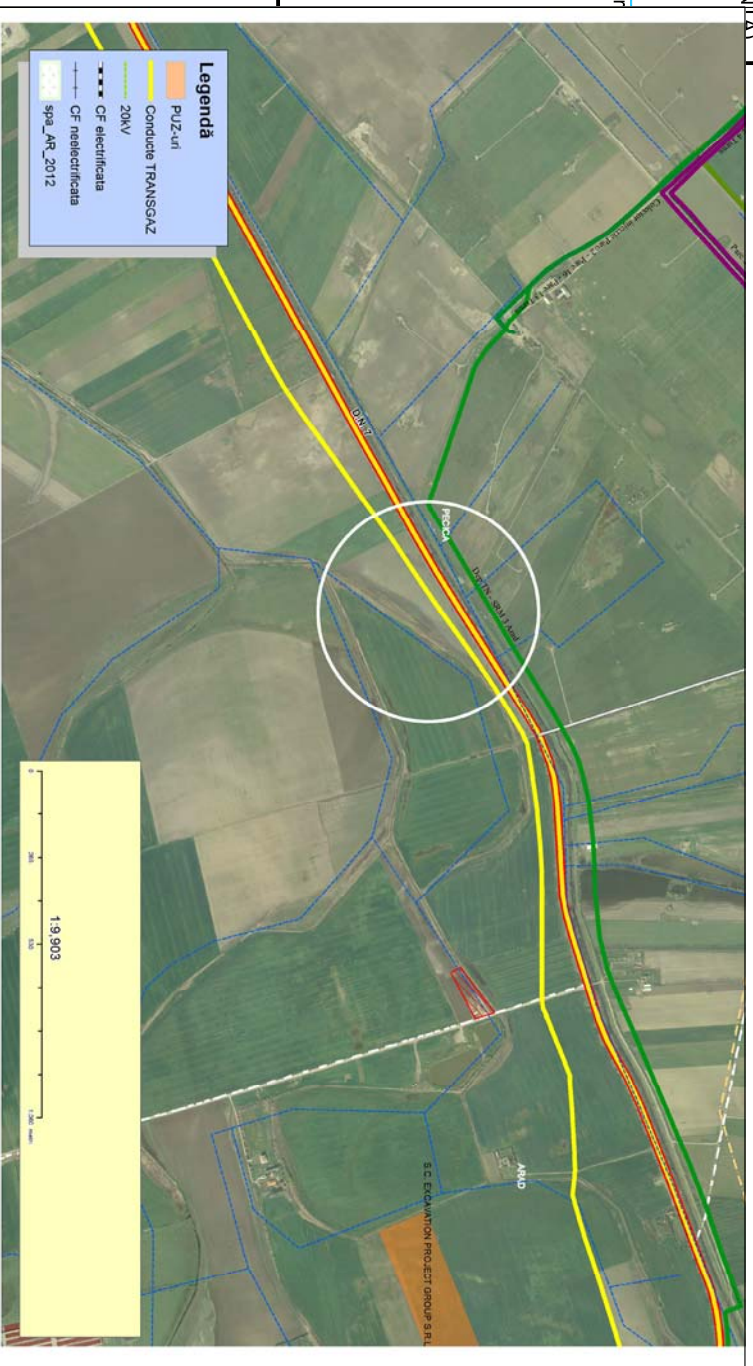

		S.C. CHROM ART AND ARCHITECTS S.R.L. Strada Intrarea Visnului, Nr. 8, Ap. 22, Timisoara, TIMIS Tel: +40745167577, +40752641143 e-mail: tunaru.dana.a@gmail.com, daniel_vicol111@yahoo.fr		Proiect: HALE DE PRODUCTIE ARTIZANALA (NON-POLUANTA), DEPOZIATARE SI SPATII DE BIROURI		Pr. Nr.: PEC01/2015	
Specificatie	Nume	Semnatura	Scara	Beneficiar: VARSANDAN DANIEL	Faza:		
Seif proiect	arth. BOGDAN Cristina		1:2000	Amplasament: CF nr.: 305830; CF nr.: 310730 extravilan PECICA, jud. ARAD	P.U.Z.		
Proiectat	arth. ILLA-FILIMON Malina		Data	Denumire plansa: INCADRARE IN LOCALITATE	Nr. plansa:		
Desenat	arth. s. TUNARU Dana		aug.2014		A101		